


HORIZONTAL CURVE DATA					
CURVE	LENGTH	RADIUS	TANGENT	DELTA	CHORD
C1	27.27	75.00	14.62	21°10'25"	148.0531'V
C2	48.35	50.00	25.40	53°07'42"	57.602206'V
C3	39.27	25.00	25.00	90°00'00"	129.23396'V

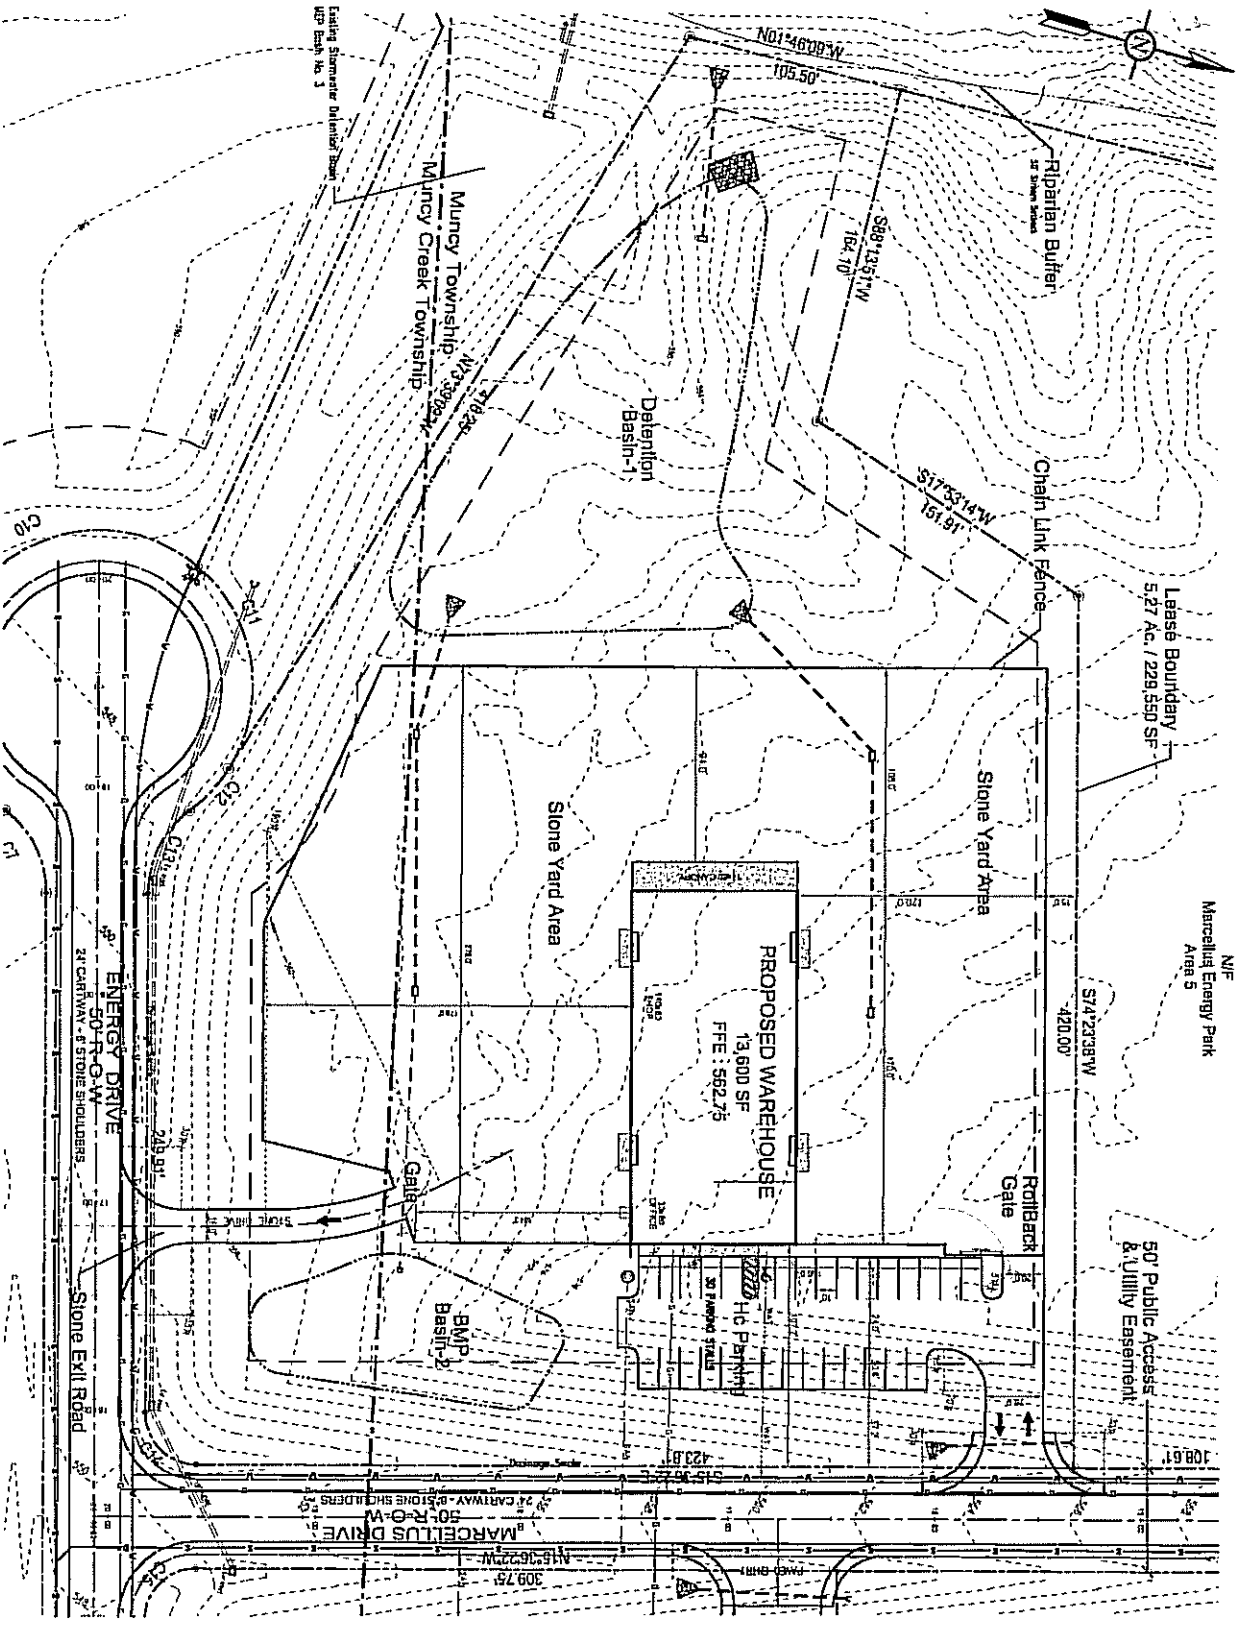

HAWBAKER ENGINEERING





Eastern Region
 2801 Canfield Lane Montoursville, PA 17754
 Pnc (570) 368-2636 Fax: (570) 368-1722

Drawn	B. Slaver
Checked	C.A. Leque, P.E.
Scale	1" = 40'
Date	11/04/2010
Revised	

FishLips LLC - Marcellus Energy Park
 Muncy & Muncy Creek Townships, Lycoming County, PA

Final Land Development Plan
 For
FMC Technologies, Inc.
 Marcellus Energy Park - Area 4
 320 Marcellus Drive, Muncy, PA 17750

Sheet Name	Land Development Plan
Sheet	2 of 8

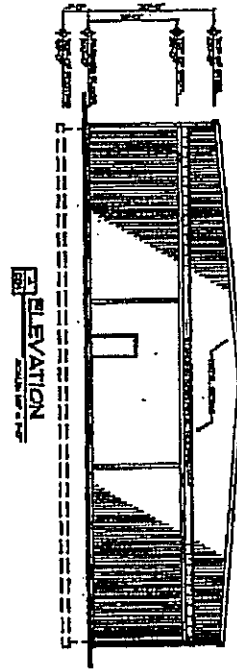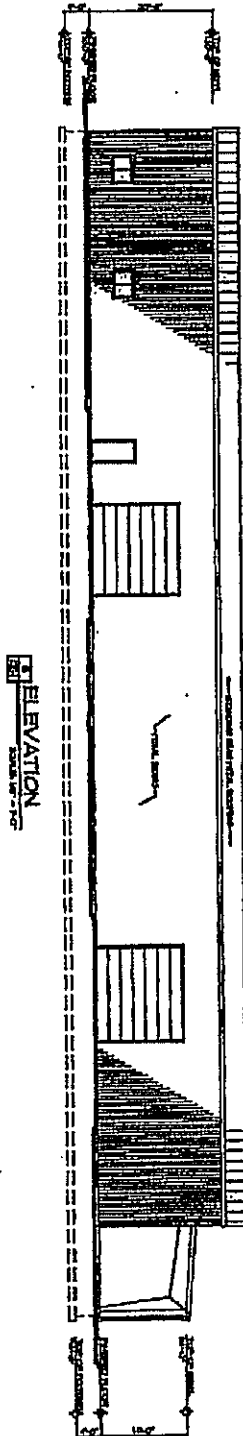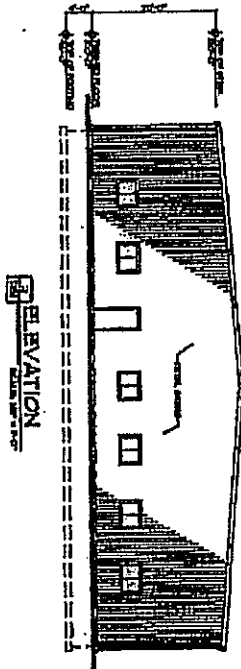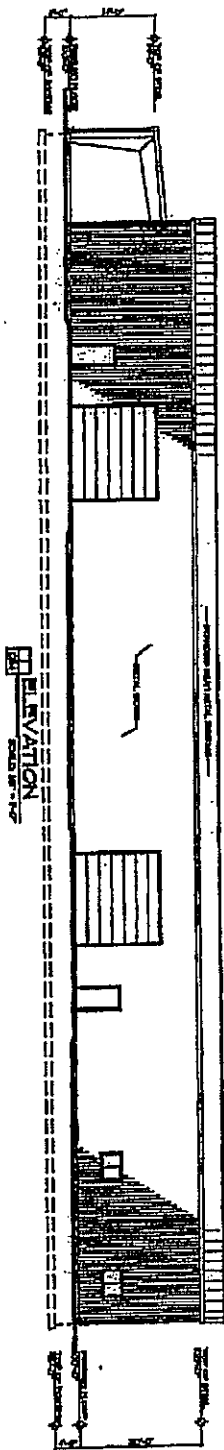

ANTHONY H. VISCO JR.
 ARCHITECTS
 100 West ...
 Williamsport, PA
 Phone: 717-326-1111
 Fax: 717-326-1111

FISHLIPS, LLC
 2845 EAST THIRD STREET
 HELLERSBURG, PA 17331

PROPOSED BUILDING AT
MARCELLUS ENERGY PARK
 FOR
FMC
 11501 CEDAR TOWNSHIRE PA

